
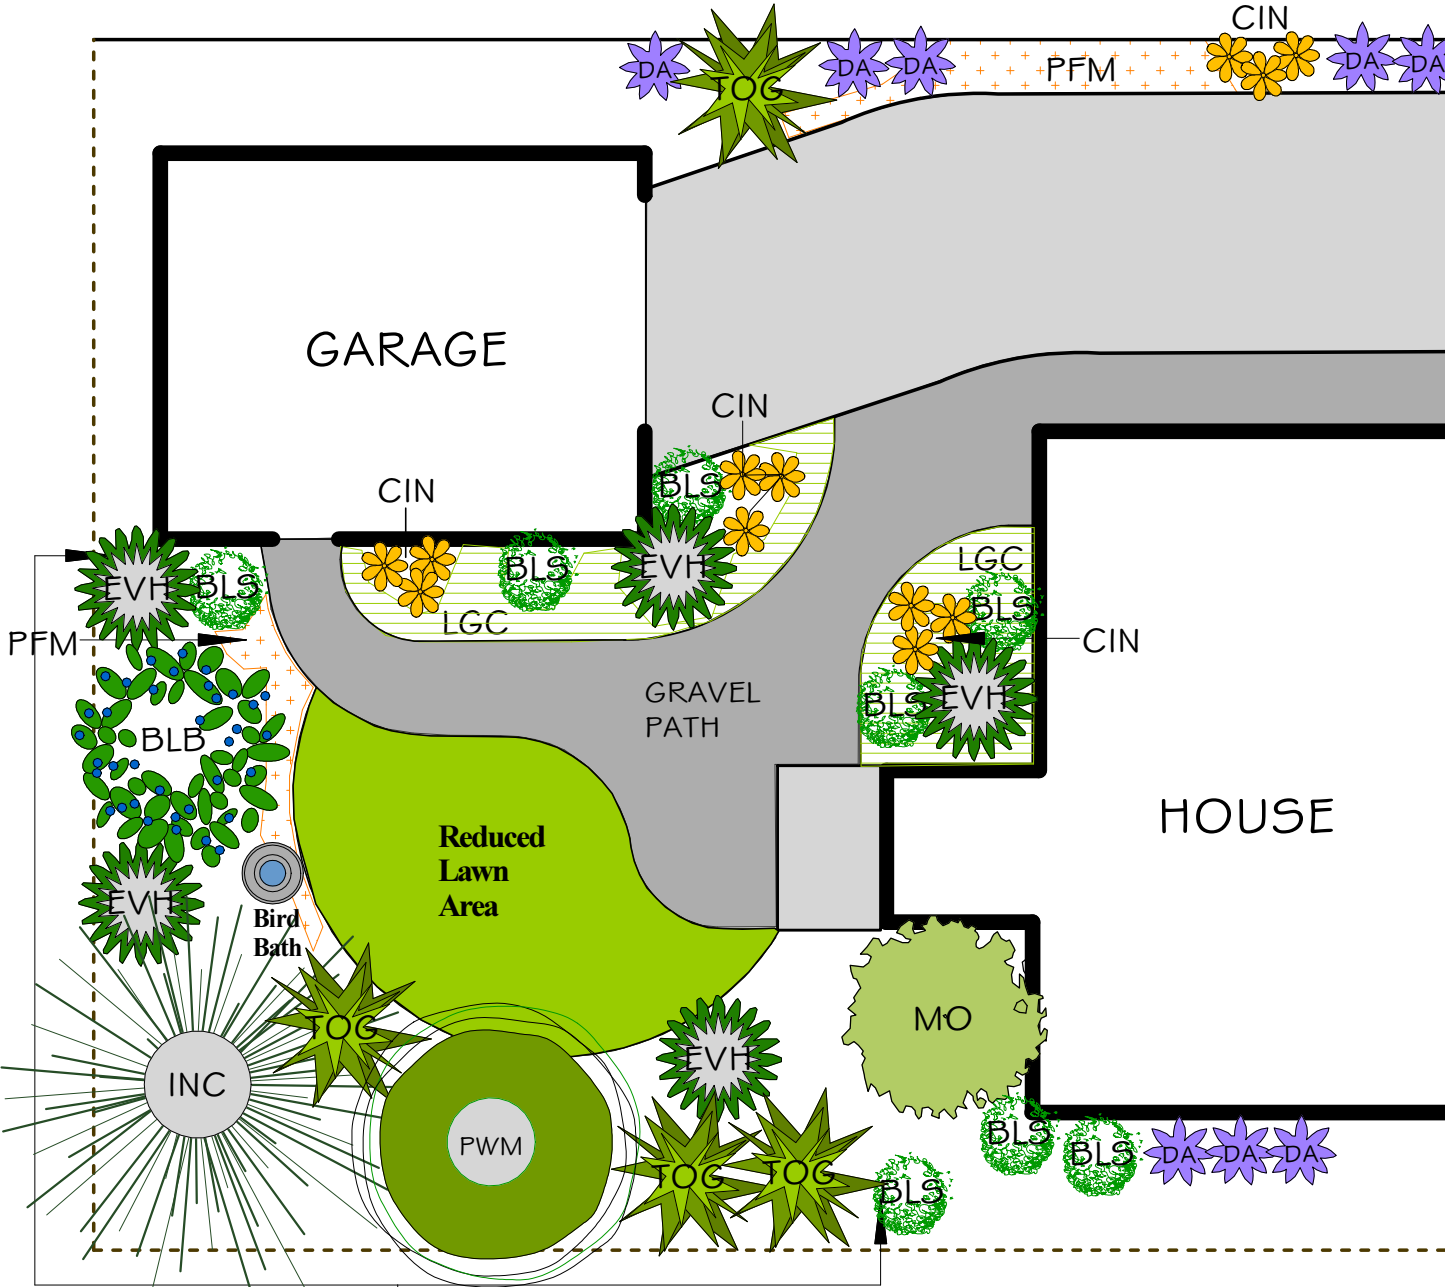


URBAN HABITAT GARDEN B

Back Yard - Sunny Evergreen Privacy Border and Foundation Plantings

Site Conditions: Full sun with winter wet and summer dry

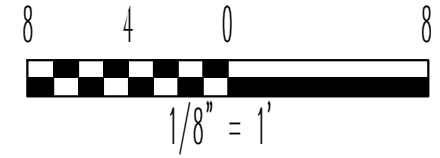

Portland Plant List Natives *except where indicated		
PLANT	CODE	SYMBOL
Birch Leaf Spirea	BLS	
Blueblossom, California Lilac*	BLB	
Douglas' Aster	DA	
Evergreen Huckleberry	EVH	
Graceful Cinquefoil	CIN	
Incense Cedar*	INC	
Low Ground Cover Mix: Self-Heal, Wild/Woodland Strawberry, Oregon Stonecrop	LGC	
Mockorange - Alternative: Oceanspray	MO	
Pacific Wax Myrtle*	PWM	
Perennial Flower Mix: California Poppy, Common Camas, Western Columbine, Pearly-Everlasting, Yarrow	PFM	
Tall Oregon Grape	TOG	

Evergreen Privacy Border